


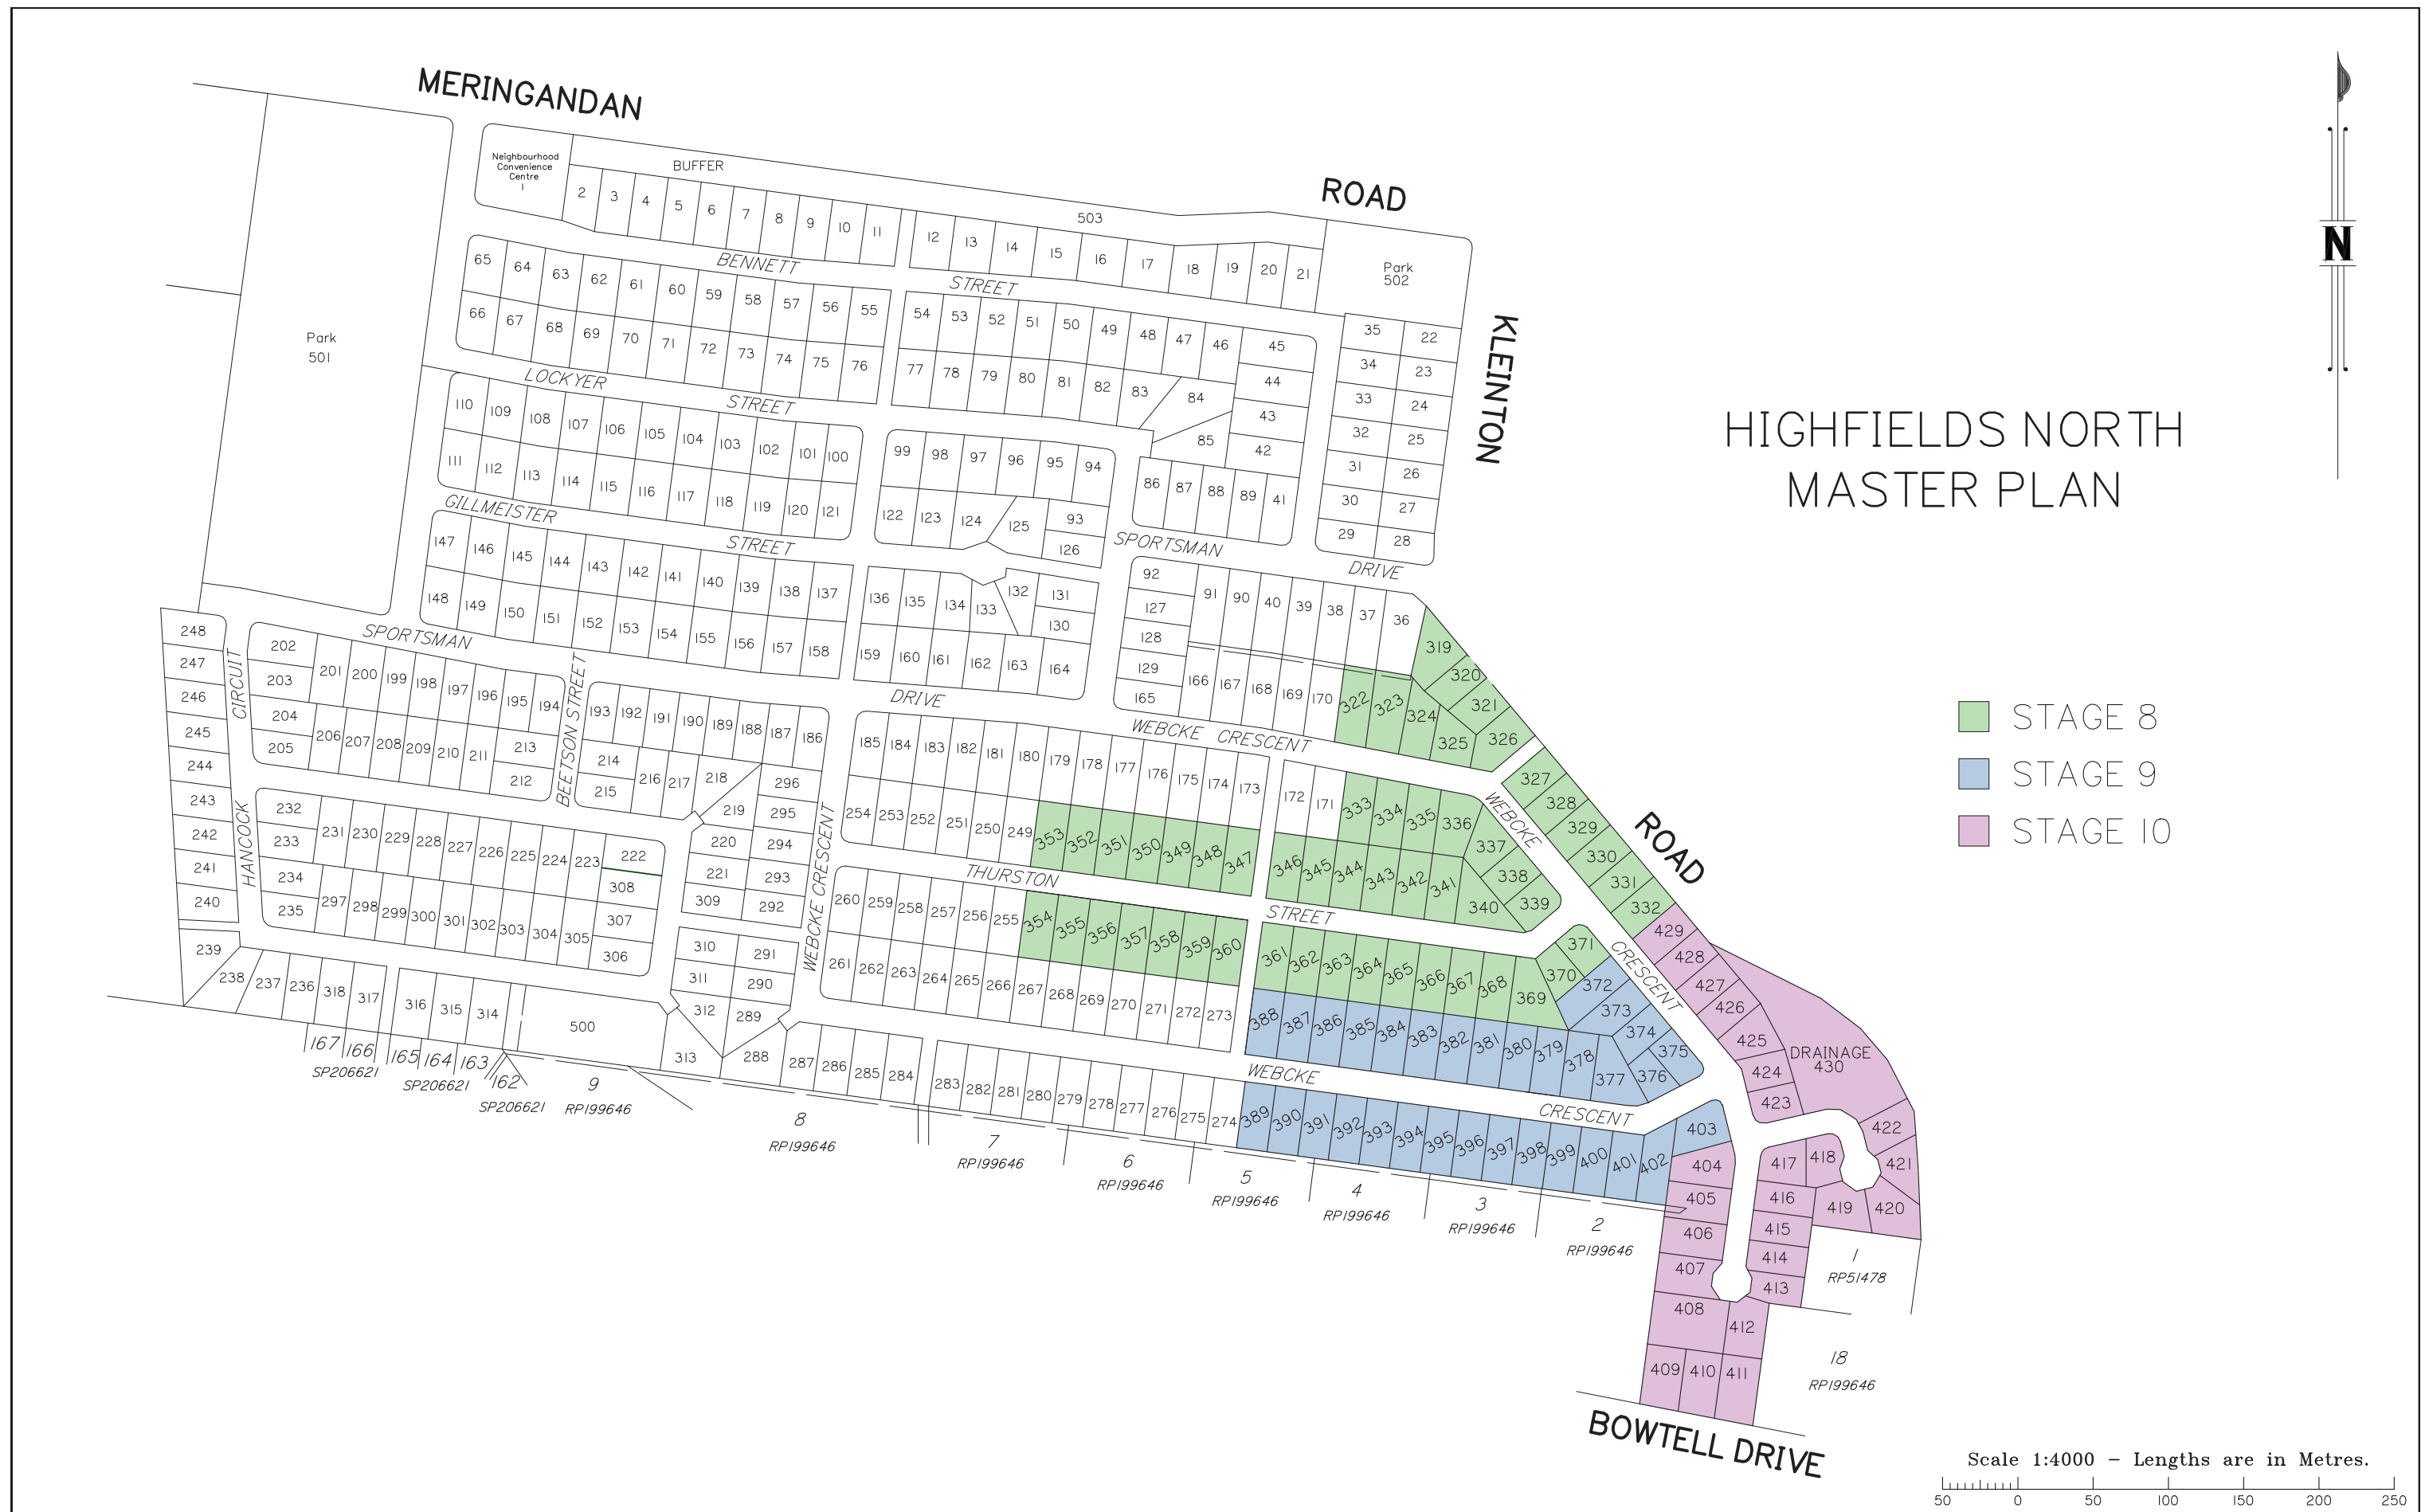

# HIGHFIELDS NORTH MASTER PLAN

- STAGE 8
- STAGE 9
- STAGE 10

Scale 1:4000 - Lengths are in Metres.



<p><b>COPYRIGHT</b></p> <p>Conditions of Use: This document may only be used by Byrne Surveyors's client (and any other person who Byrne Surveyors has agreed can use this document) for the purpose for which it was intended and must not be used by any other person or for any other purpose. Intellectual rights remain with BYRNE SURVEYORS PTY LTD.</p>				<p><b>BYRNE SURVEYORS</b></p> <p>P 07 4632 1688 E mail@byrnesurveyors.com.au 218 Herries Street, Toowoomba Q PO Box 861, Toowoomba Q 4350 <a href="http://www.byrnesurveyors.com.au">www.byrnesurveyors.com.au</a></p>		Date 10 MARCH 2020		Scale 1:4000 @ A3 SIZE		Client JETELD PTY LTD	
						Drawn MJP		Project Leader GTC		Application 429 LOT SUBDIVISION	
Check MJP		Survey Data N/A		Site Address WEBCKE CRESCENT, KLEINTON		Title HIGHFIELDS NORTH MASTER PLAN		Drawing No 13/180 MP			
Original Size A3		Locality KLEINTON		Local Authority TOOWOOMBA REGION		Revision A					

A Highfields North Master Plan				MJP	MJP	10-03-20
Revision	Drawn	Checked	Approved	Date		