

Client	JETELD PTY LTD		
Application	LOT RECONFIGURATION - STAGE 5		
Site Address	137-163 KEARNEY STREET & 522-560 WEST STREET		
RPD	LOT 505 on SP329882 (reserved Stage 4)		
Title	PROPOSAL PLAN - EXISTING DEVELOPMENT	Drawing No 15/244 PP500	Revision D

www.cliveberghofer.com.au

Lots 185 – 218 & Lot 505

Client	JETELD PTY LTD		
Application	LOT RECONFIGURATION - STAGE 5		
Site Address	137-163 KEARNEY STREET & 522-560 WEST STREET		
RPD	LOT 505 on SP329882 (reserved - Stage 4)		
Title	Drawing No	Revision	
PROPOSAL PLAN - LOT DIMENSIONS	15/244 PP501	D	

Another Quality Development

Clive
BERGHOFFER
Land Sales

www.cliveberghofer.com.au

KEARNEY WEST
STAGE 5
Lots 185 – 218 & Lot 505


NOTE

Dimensions and areas subject to council approval and final field survey.

This plan was prepared for the purpose and exclusive use of Jeteld Pty Ltd to accompany an application to the Toowoomba Regional Council for a Lot Re-Configuration described in the plan and is not to be used for any other purpose or by any other person or corporation. Byrne Surveyors accept no responsibility for any loss or damage suffered howsoever arising to any person or corporation who may use or rely on this plan in contravention of the terms of this note. This note is an integral part of this plan.




LEGEND

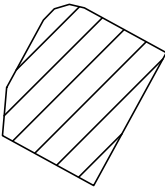


Proposed Lot
for
Dual Occupancy
or Dwelling House

Scale 1:1500 – Lengths are in Metres.

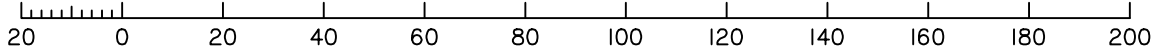

PROPOSED LOTS 185 - 218 & LOT 505
Cancelling Lot 505 on SP329882 (reserved - Stage 4)

							COPYRIGHT	
							Conditions of Use.	
							This document may only be used by Byrne Surveyor's client (and any other person who Byrne Surveyors has agreed can use this document) for the purpose for which it was intended and must not be used by any other person or for any other purpose. Intellectual rights remain with BYRNE SURVEYORS PTY LTD.	
D	Common boundary of Lots 209 & 210 revised		Lots	GTC	GTC	27-05-25		
C	Willoughby Crescent & Dual Occupancy nominated lots added			GTC	GTC	31-08-23		
B	Lot numbers revised			GTC	GTC	23-08-23		
A	Lot Layout for application			GTC	GTC	01-08-23		
Revision			Drawn	Checked	Approved	Date		

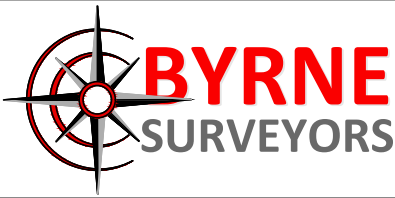

P 07 4632 1688
E mail@byrnesurveyors.com.au
218 Herries Street, Toowoomba Q
PO Box 861, Toowoomba Q 4350
www.byrnesurveyors.com.au

Date	1 AUGUST 2023	Scale	1:1500 @ A3 SIZE	Client JETELD PTY LTD		
Drawn	GTC	Project Leader	GTC	Application LOT RECONFIGURATION - STAGE 5		
Check	GTC	Survey Data	N/A	Site Address 137-163 KEARNEY STREET & 522-560 WEST STREET		
Original Size	A3	Locality	KEARNEYS SPRING	Local Authority	TOOWOOMBA REGION	RPD LOT 505 on SP329882 (reserved - Stage 4)
				Title	PROPOSAL PLAN - Dual Occupancy Lots	Revision D
				Drawing No	15/244 PP503	

Date 01 Aug 2023		Scale 1:2500 @ A3 SIZE		Client JETELD PTY LTD Application LOT RECONFIGURATION - STAGE 5 Site Address 137-163 KEARNEY STREET & 522-560 WEST STREET RPD LOT 505 on SP329882 (reserved- Stage 4)	
Drawn MD		Project Leader GTC			
Check GTC		Survey Data N/A			
Original Size A3	Locality KEARNEYS SPRING	Local Authority TOOWOOMBA REGION	Title PROPOSAL PLAN - SITE AERIAL		Drawing No 15/244 PP502